

 



FOUNDATION PLAN

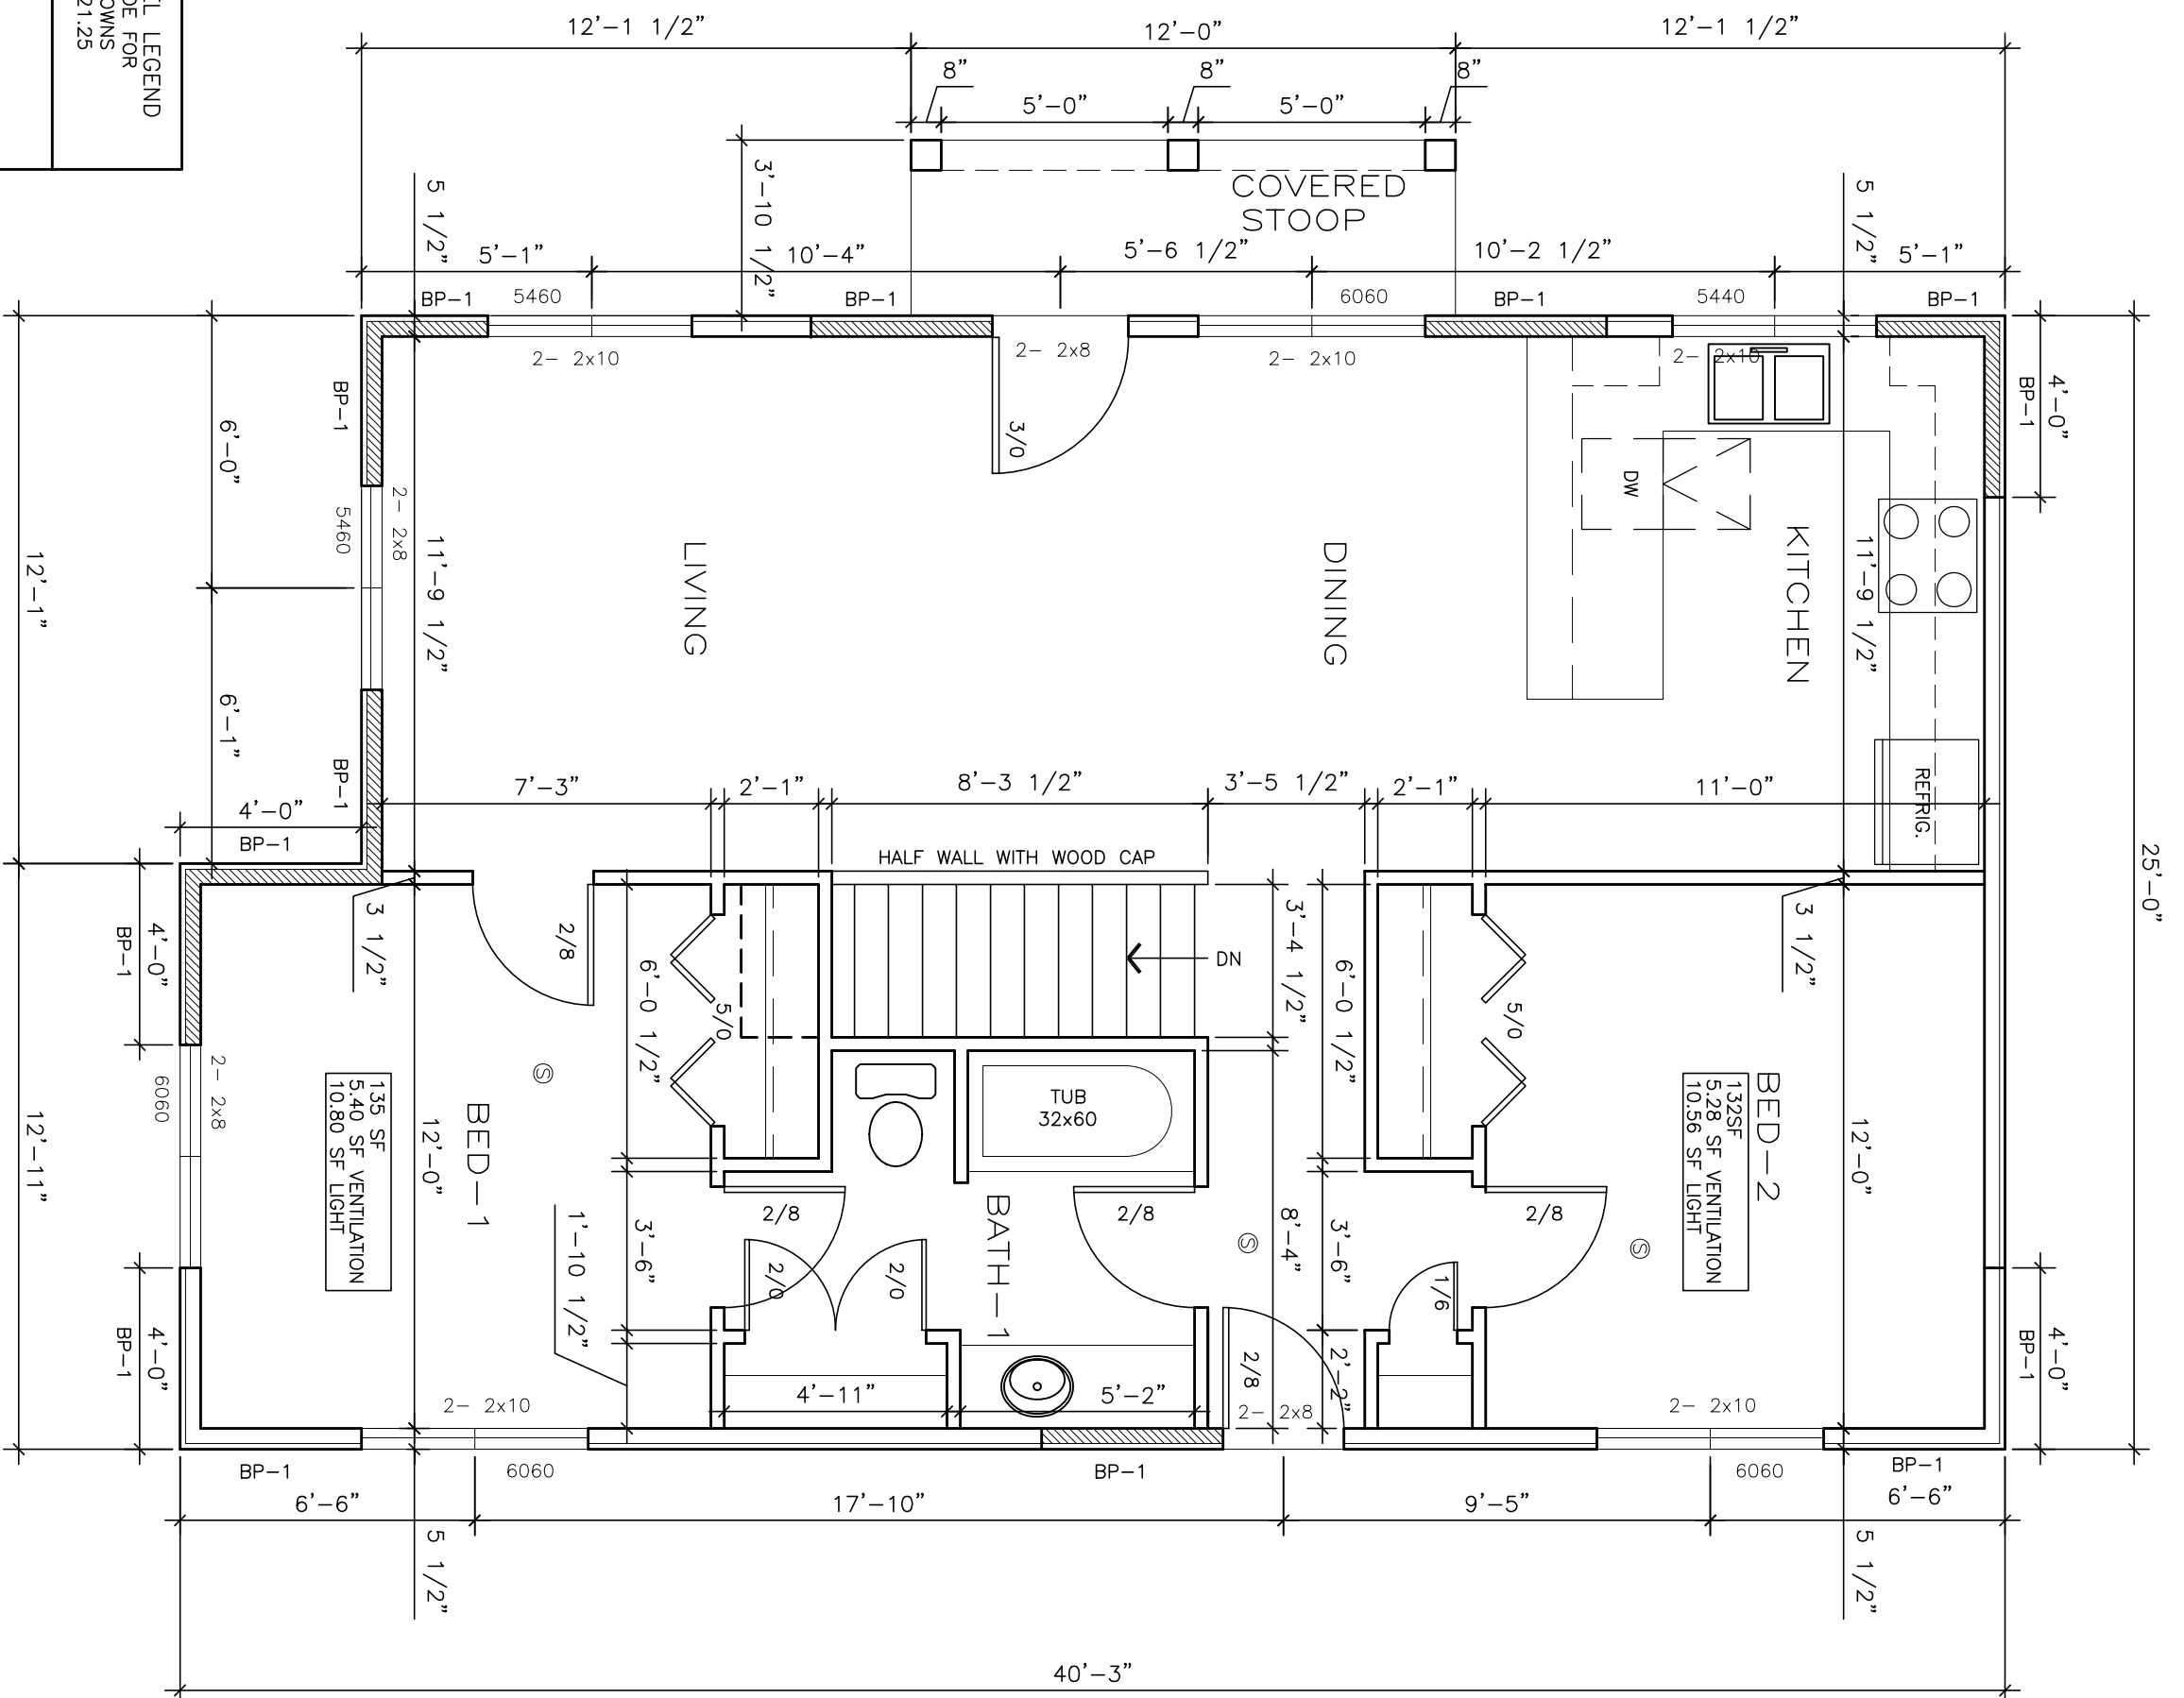

SCALE: 1/4"=1'-0"

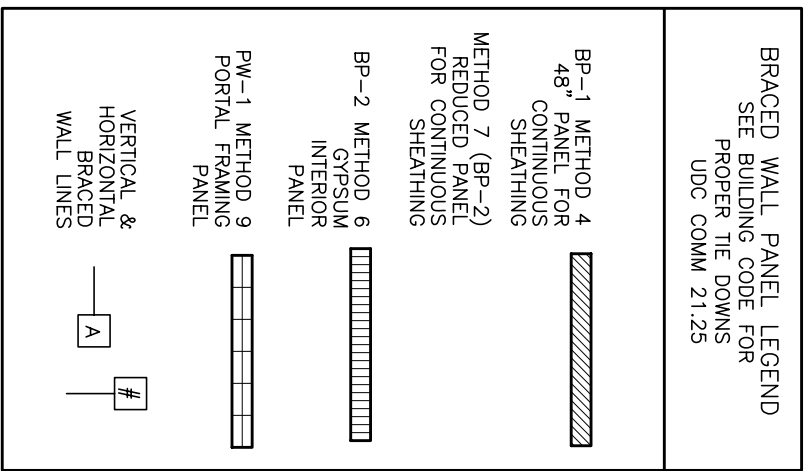

FIRST FLOOR PLAN

 

SCALE: 1/4"=1'-0"

- NOTE:
1. STRUCTURAL PANEL WALL SHEATHING SHALL BE 7/16" OSB (MIN) WITH A STUD SPACING OF 16" O.C. (MAX.)
 2. WALL SHEATHING SHALL BE INSTALLED WITH 8d NAILS AT 12" O.C. AT ALL INTERMEDIATE SUPPORTS/STUDS
 3. PROVIDE (2) ANCHOR BOLTS INSTALLED PER COMM 21.18 AT EACH REQUIRED PANEL.

CHET WESENBERG ARCHITECT, LLC
3285 CASSEY TRAIL
OSHKOSH, WI 54904
TEL: 920-230-4900
FAX: 920-230-4910

MAY 4, 2010
REVISIONS
JUNE 19, 2010

HABITAT FOR HUMANITY HOME
112 BROAD STREET
OSHKOSH, WI

CHET WESENBERG ARCHITECT LLC

PROJECT NUMBER 1010
SHEET NUMBER A2