





CHET  
WESENBERG  
ARCHITECT, LLC  
3265 CASEY TRAIL  
OSHKOSH, WI 54904  
TELE-920-230-4900  
FAX -920-230-4910

SEPT. 2, 2009  
REVISIONS


HABITAT FOR HUMANITY HOME  
1335 BROAD STREET  
OSHKOSH, WI

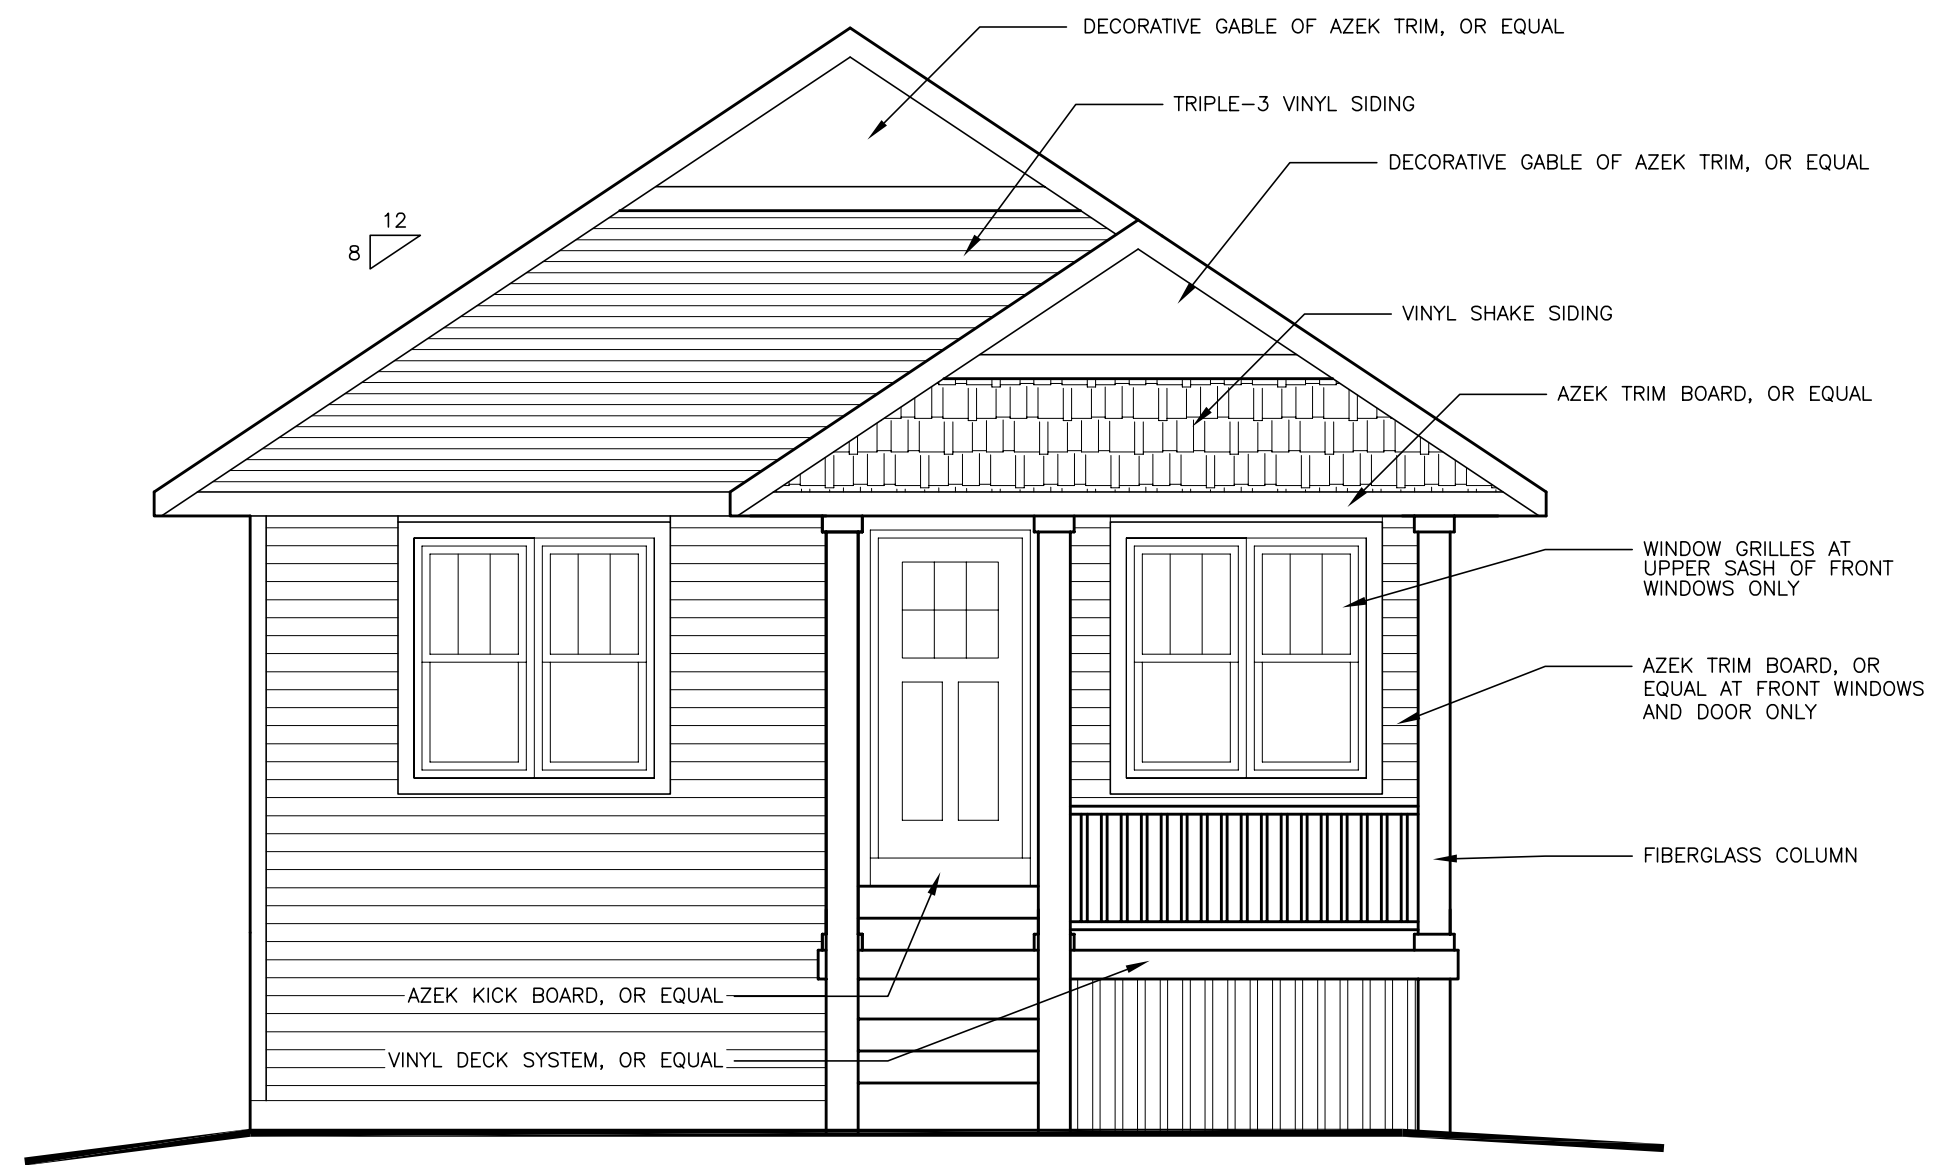


FRONT ELEVATION  
SCALE: 1/4"=1'-0"

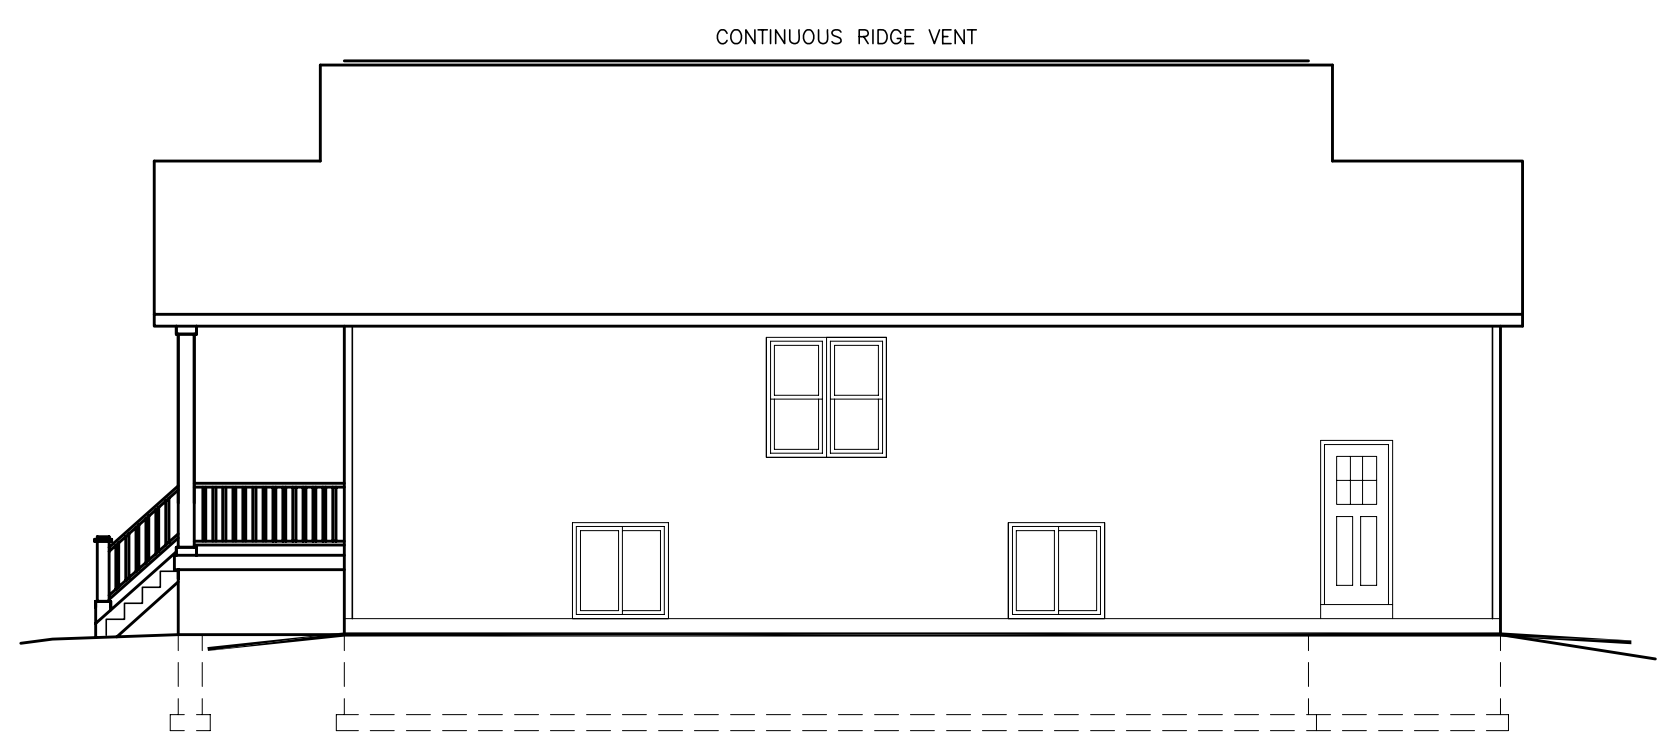

NORTH ELEVATION  
SCALE: 1/8"=1'-0"

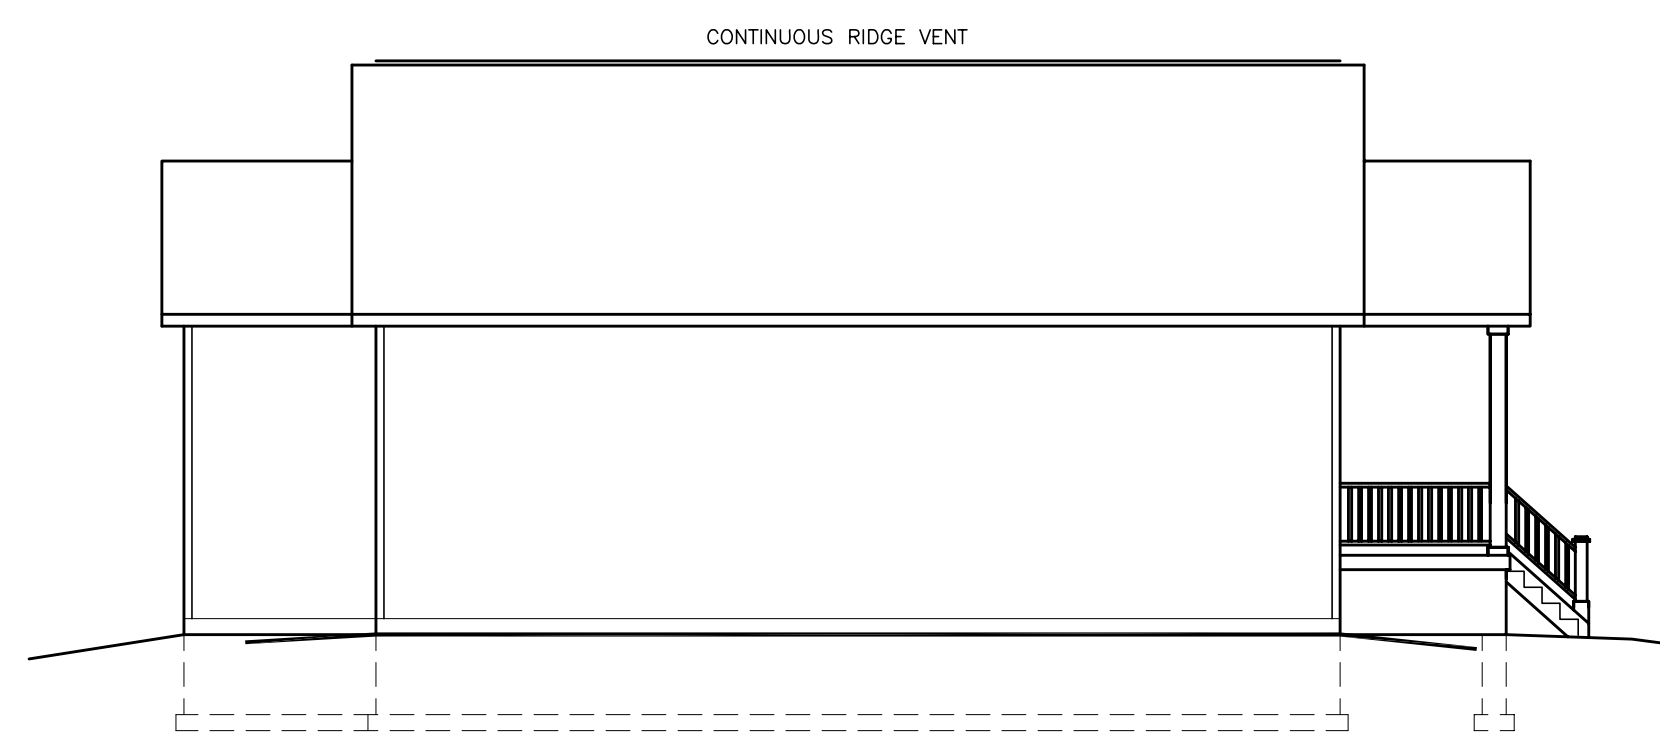

SOUTH ELEVATION  
SCALE: 1/8"=1'-0"



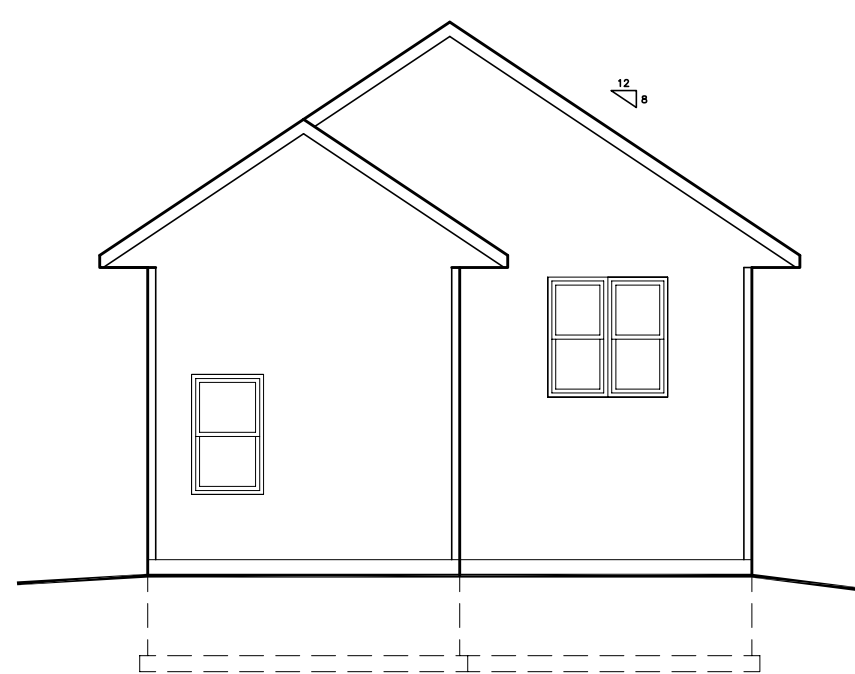


REAR ELEVATION  
SCALE: 1/8"=1'-0"

CHET  
**WESENBERG**  
ARCHITECT LLC

PROJECT NUMBER  
0904

**A3**  
SHEET NUMBER

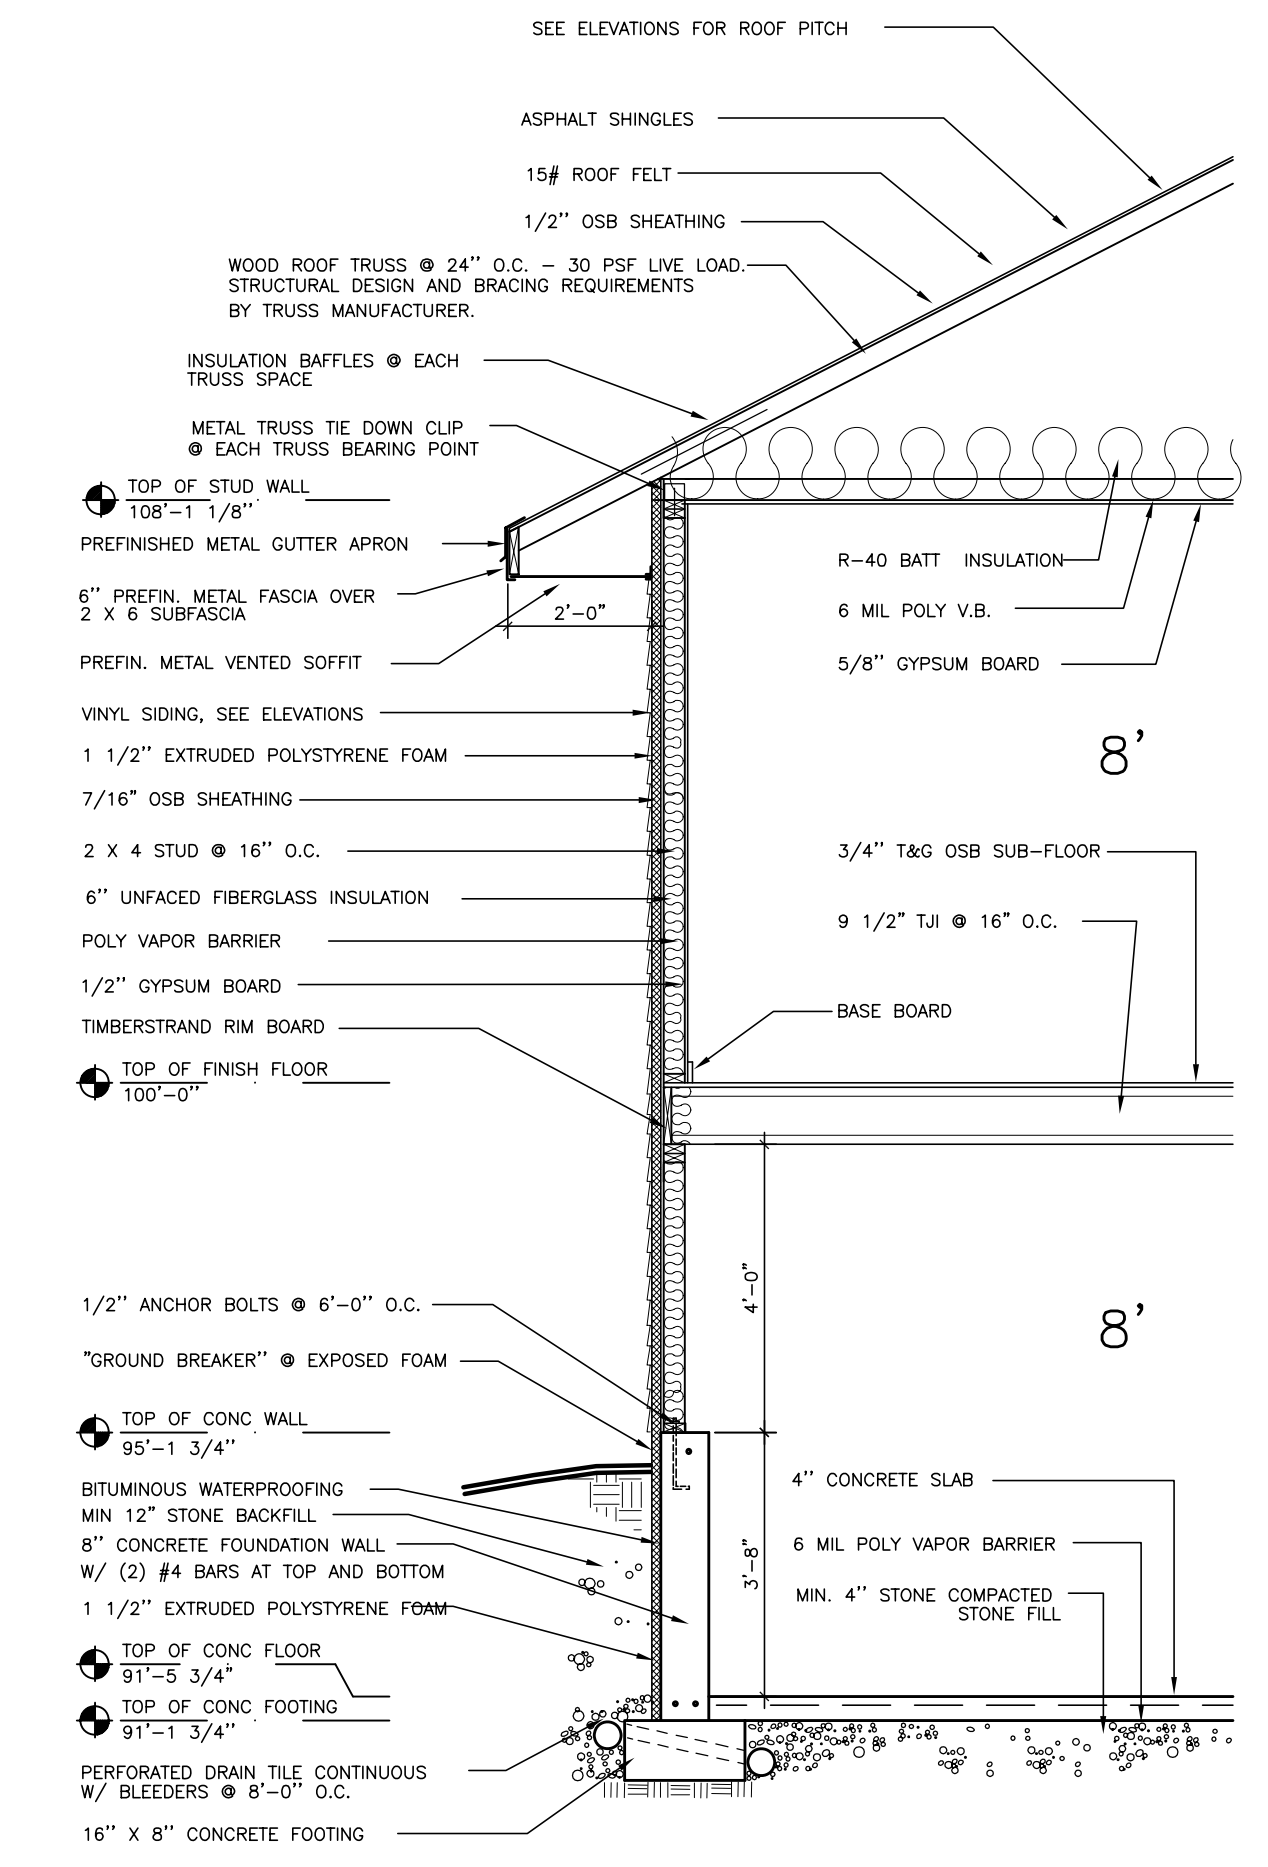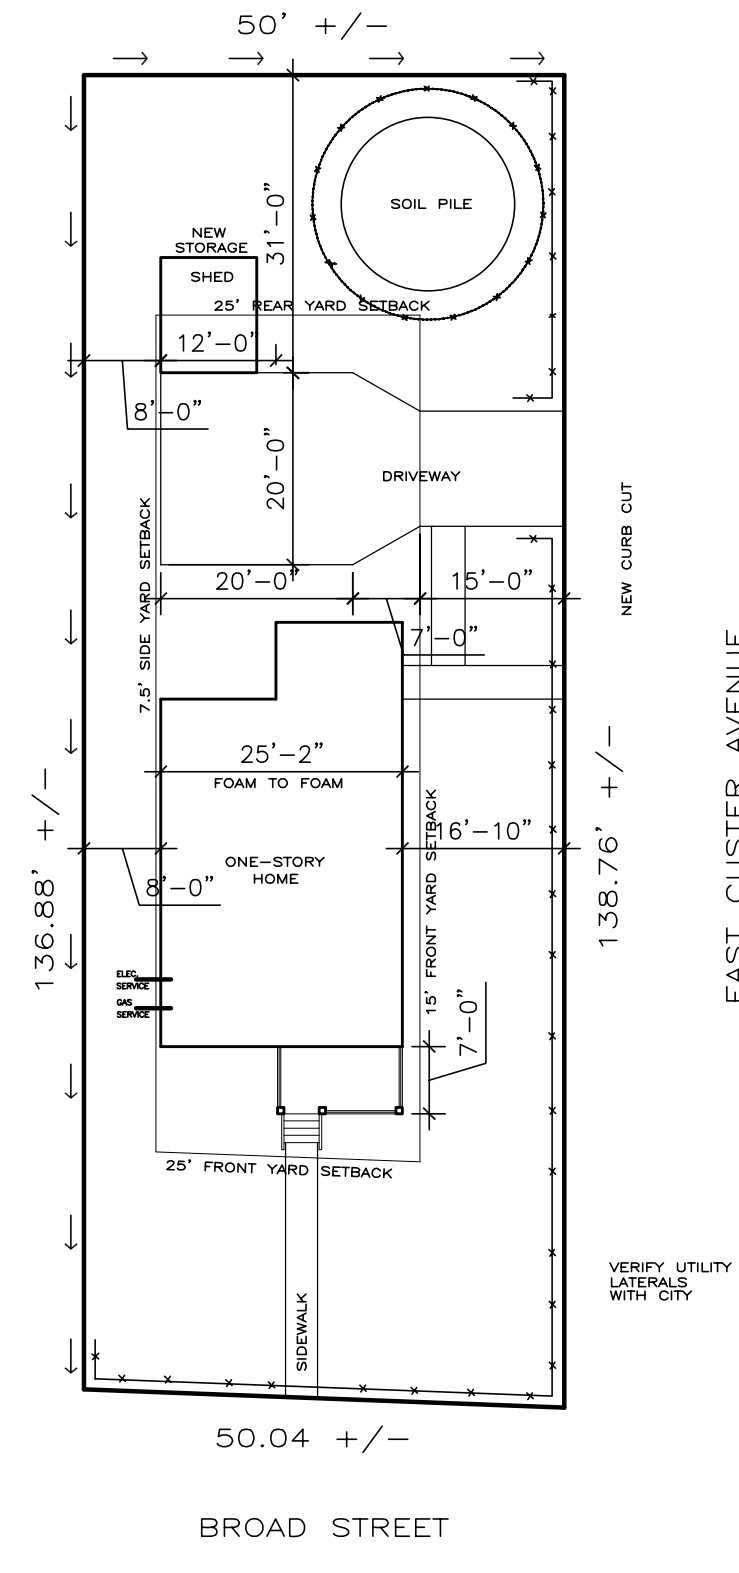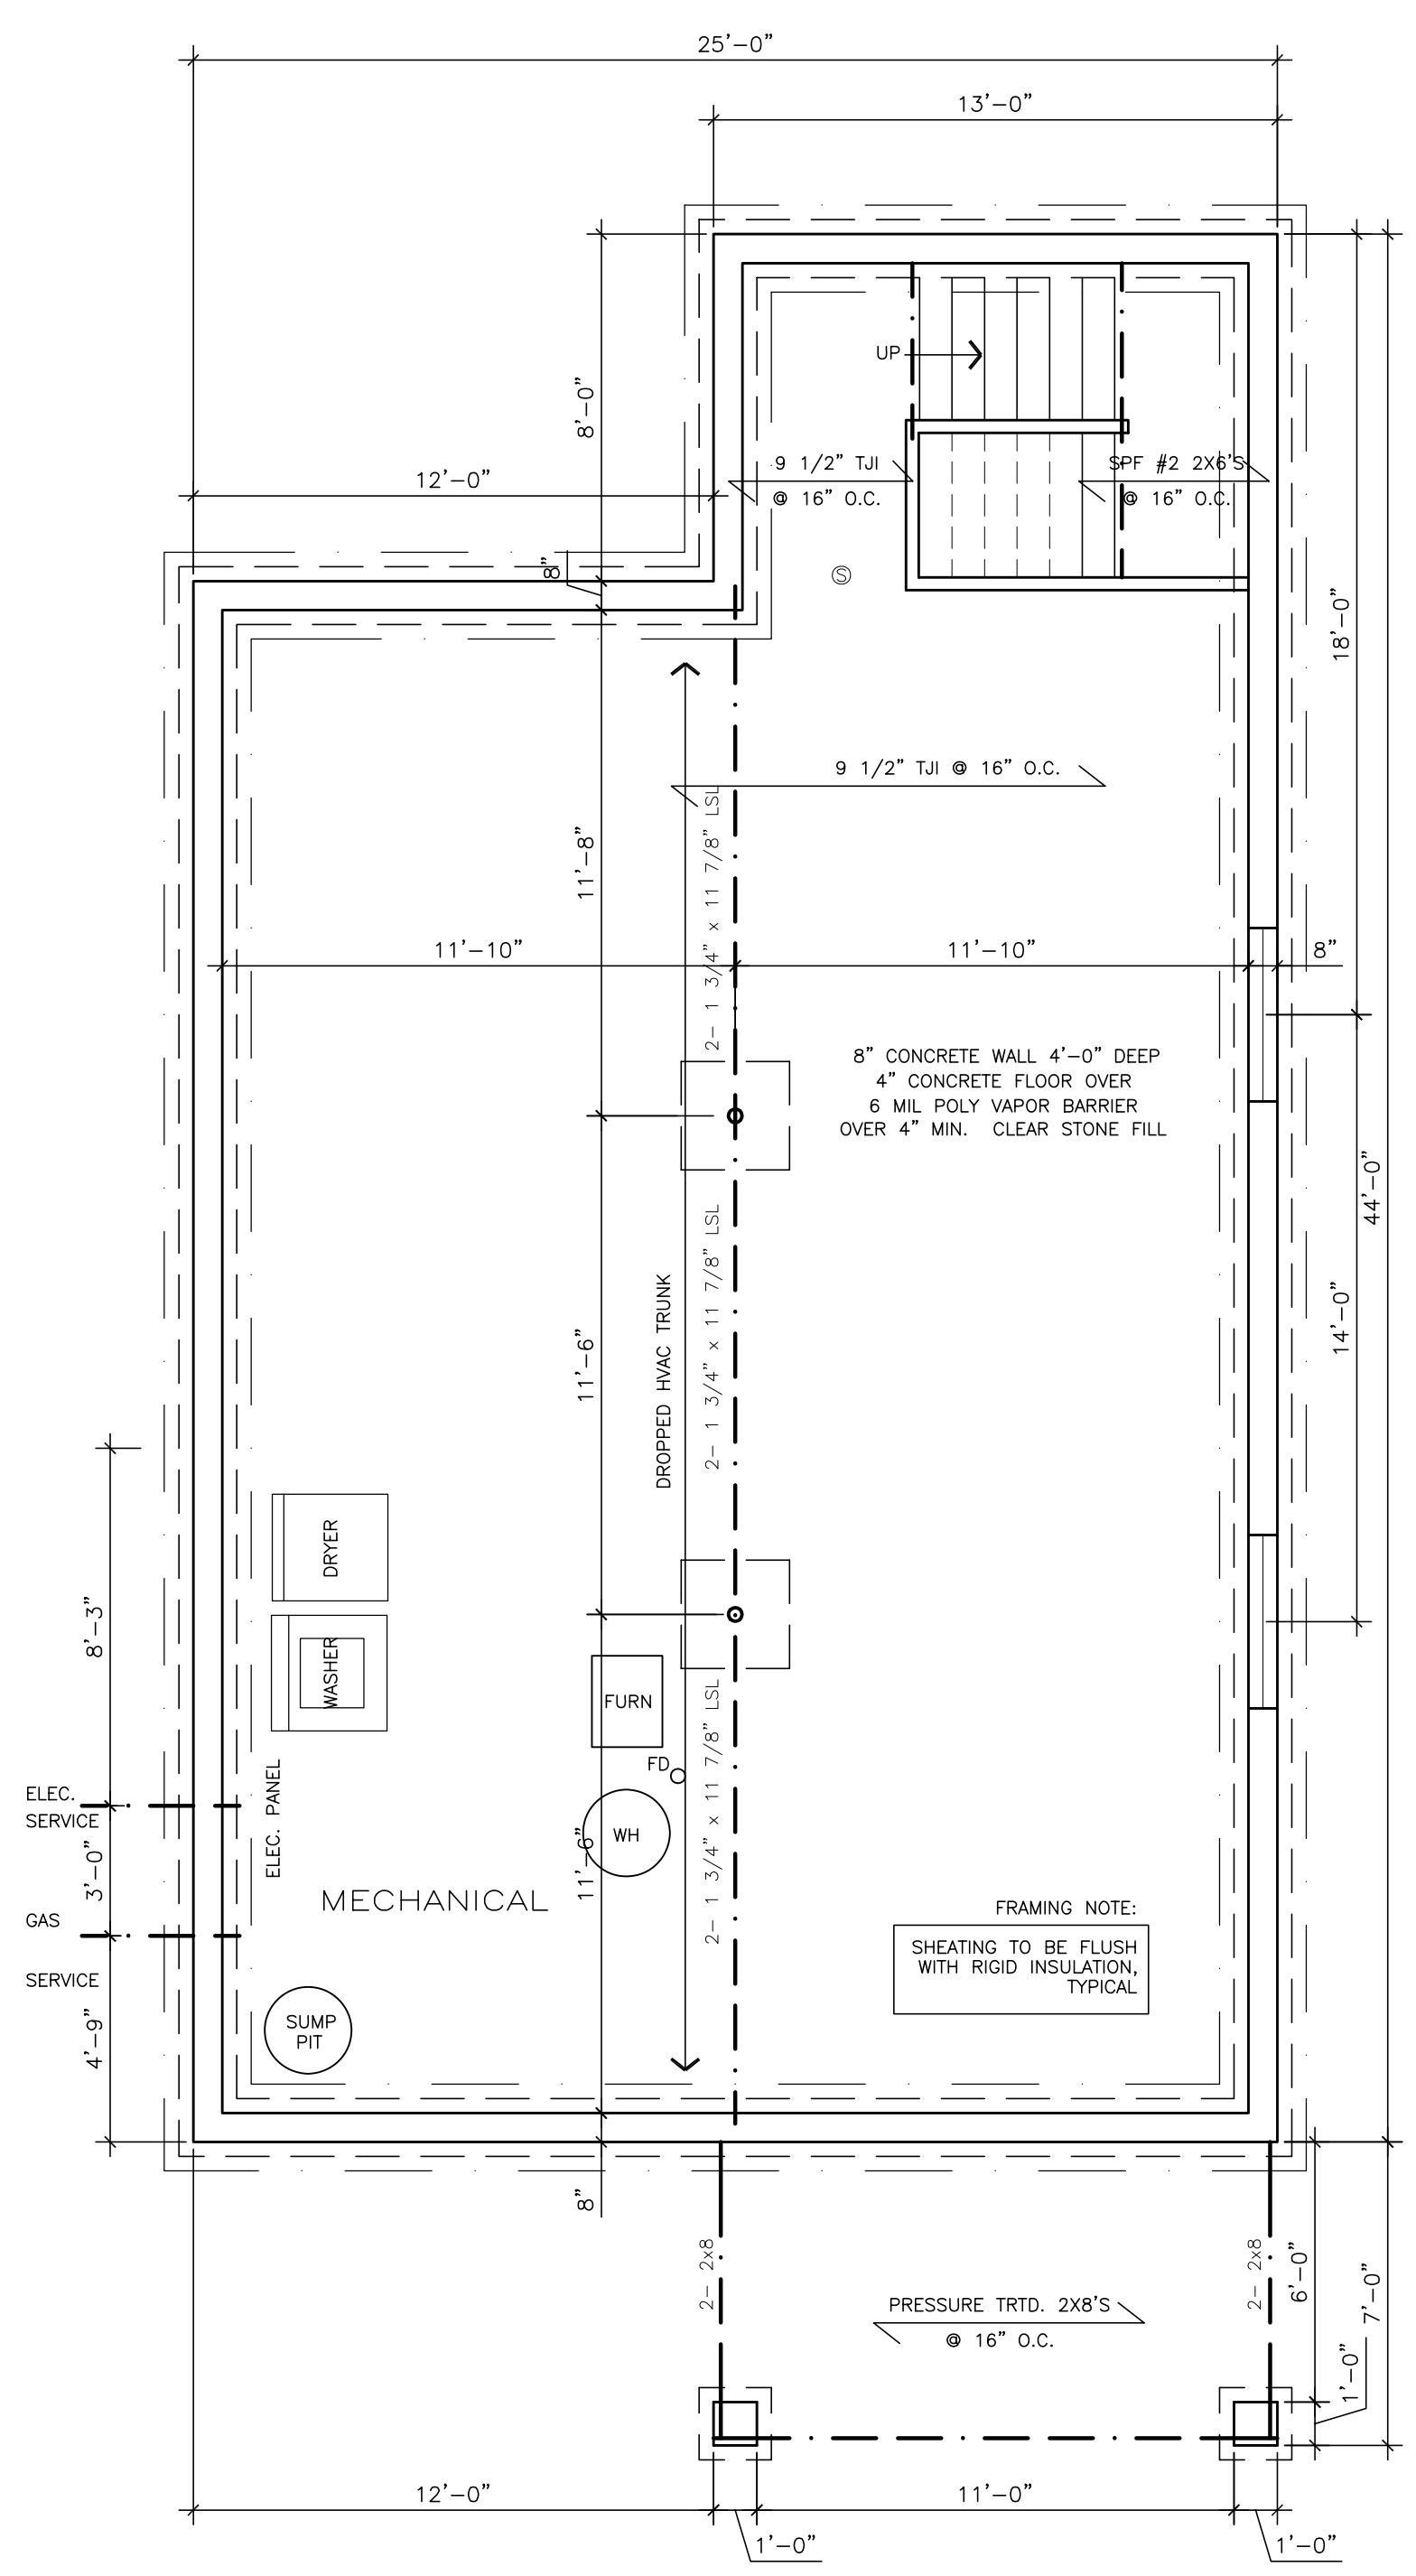

SHEET INDEX	
A1	SITE PLAN AND WALL SECTION
A2	FLOOR PLANS
A3	ELEVATIONS
3 SHEETS TOTAL	

PROJECT DATA	
FIRST FLOOR SF	1004 SF
FINISHED LOWER LEVEL SF	312 SF
TOTAL FINISHED	1316 SF

WHILE EVERY ATTEMPT HAS BEEN MADE TO AVOID MISTAKES IN THE PREPERATION OF THESE DRAWINGS, THE DESIGNER CAN NOT GAURANTTEE AGAINST HUMAN ERROR. THE CONTRACTOR SHALL CHECK ALL DIMENSIONS AND DETAILS AND BE RESPONSIBLE FOR ANY CHANGES AND OR ADJUSTMENTS REQUIRED DURING CONSTRUCTION

NOTE:  
 1. ALL DIMENSIONS ARE TO FACE OF ROUGH FRAMING WALL  
 2. FINAL DESIGN OF ROOF, FLOOR HEADERS, AND BEAM SYSTEMS TO BE SPECIFIED BY SUPPLIERS  
 3. ALL HEADERS ARE DOUBLE 2X10 EXCEPT AS NOTED